


**INTERNAL WALL (UNBRACED)**

**LOAD BEARING EXTERNAL WALL**

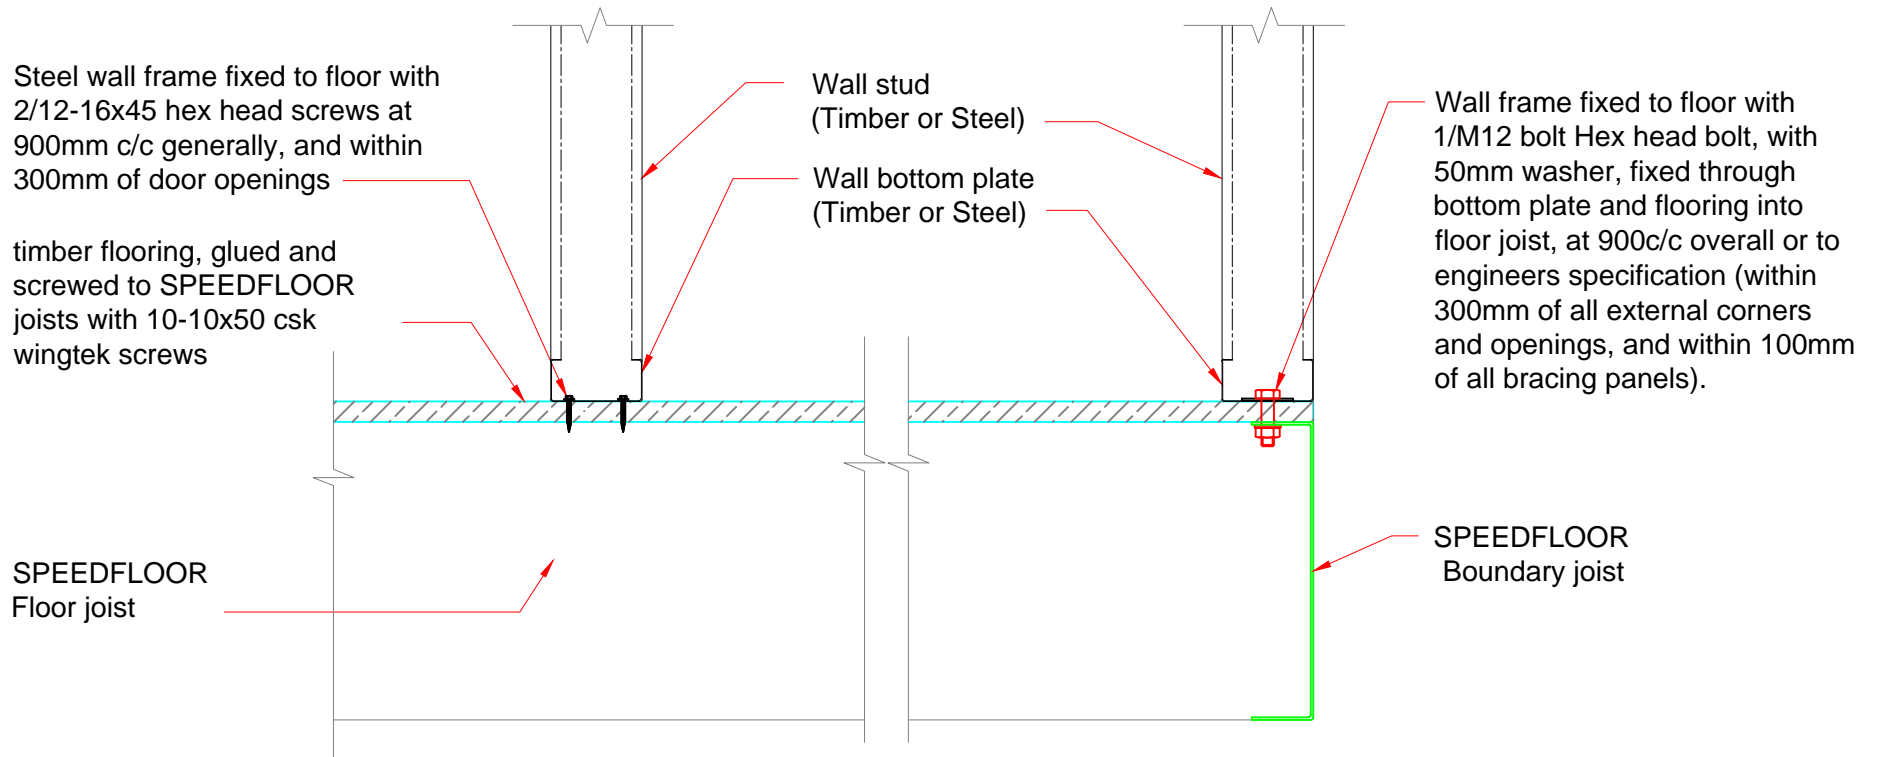

**WD 1 - Int/Ext Walls to SPEEDFLOOR Joists**

**Speedfloor**

Mail: P.O.Box5420  
 Wellesley St  
 Auckland NZ  
 PH: +64 9 303 4825  
 www.speedfloor.co.nz

Standard Details

Title  
 WD 1 - Int/Ext Walls to SPEEDFLOOR Joists

Scale  
 1:10 @ A4

Rev  
 B

Sheet

Drawn by  
 EO

Date  
 15/09/2015

**WD 1**