


INTERNAL WALL (BRACED or LOAD BEARING)

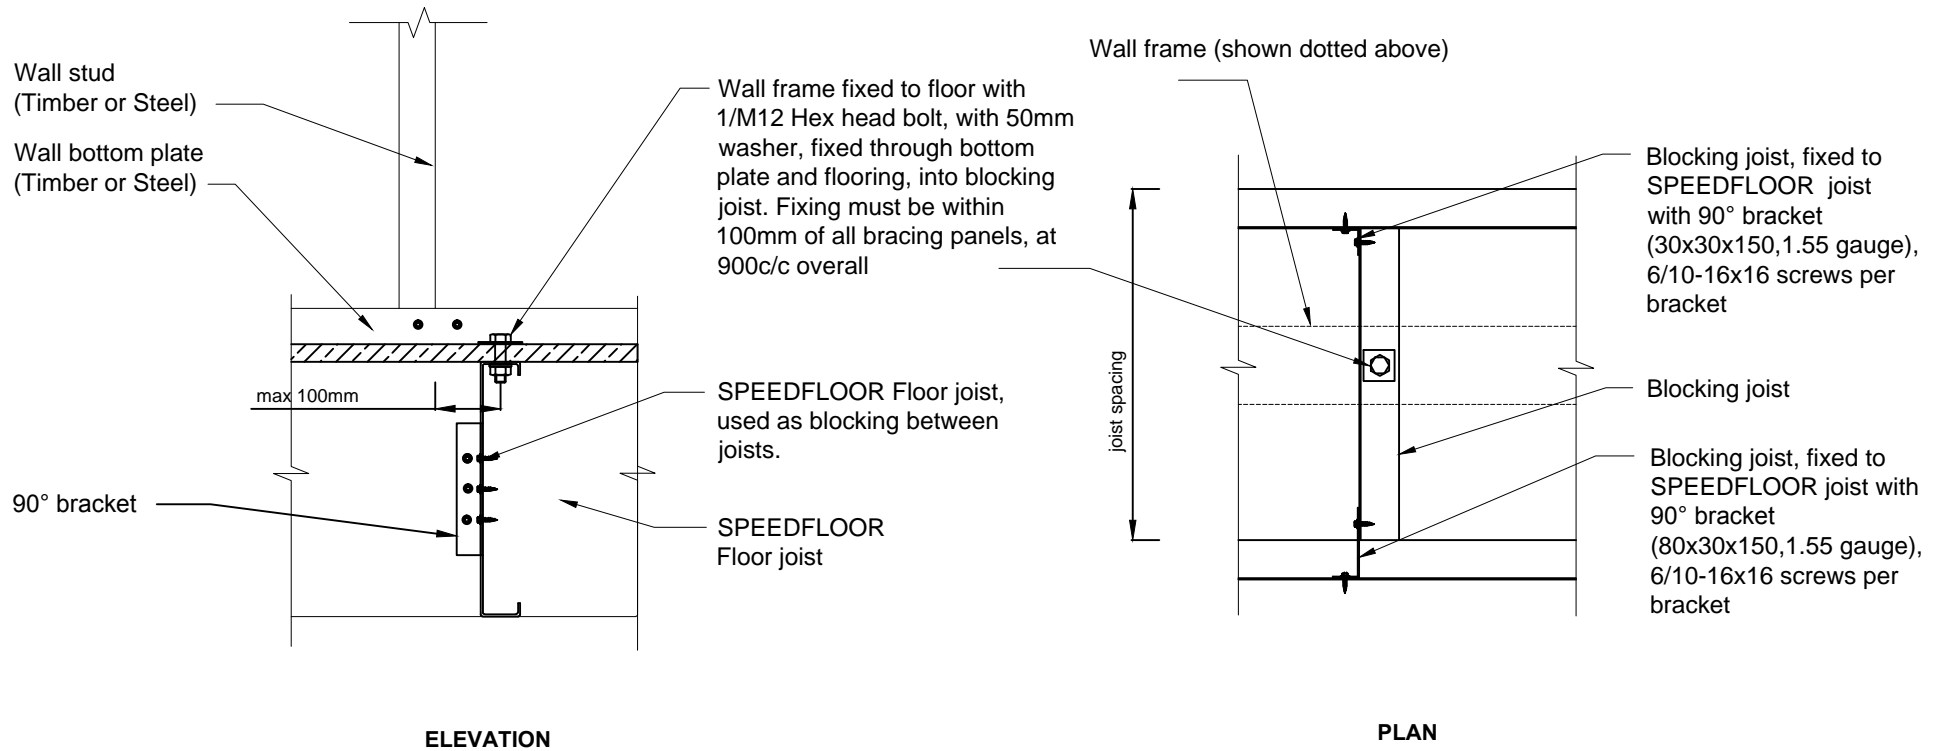

WD 3 - Braced to SPEEDFLOOR Joists

Speedfloor

Mail: P.O.Box5420
 Wellesley St
 Auckland NZ
 PH: +64 9 303 4825
 www.speedfloor.co.nz

Standard Details

Title

Brace Walls to Speedfloor Joists

Scale
 1:10 @ A4

Drawn by
 EO

Rev
 B

Date
 15/09/2015

Sheet

WD 3